


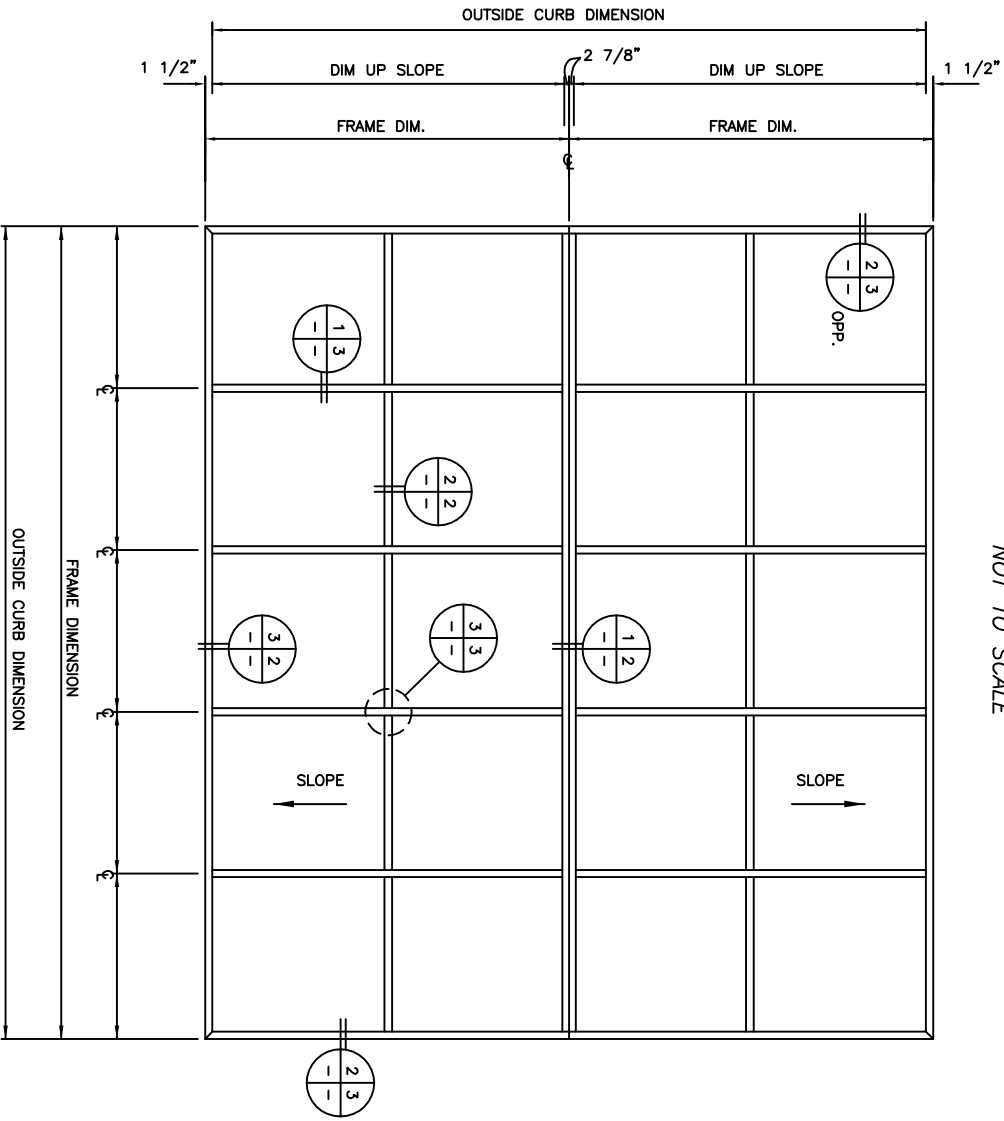


PLAN VIEW
NOT TO SCALE



MAJOR INDUSTRIES INC.
 7120 STEWART AVENUE
 WAUSAU, WI 54401
 P.O. BOX 306
 WAUSAU, WI 54402-0306

PHONE (715) 842-4816
 FAX (715) 848-3336


AUBURN®
RIDGE SKYLIGHT

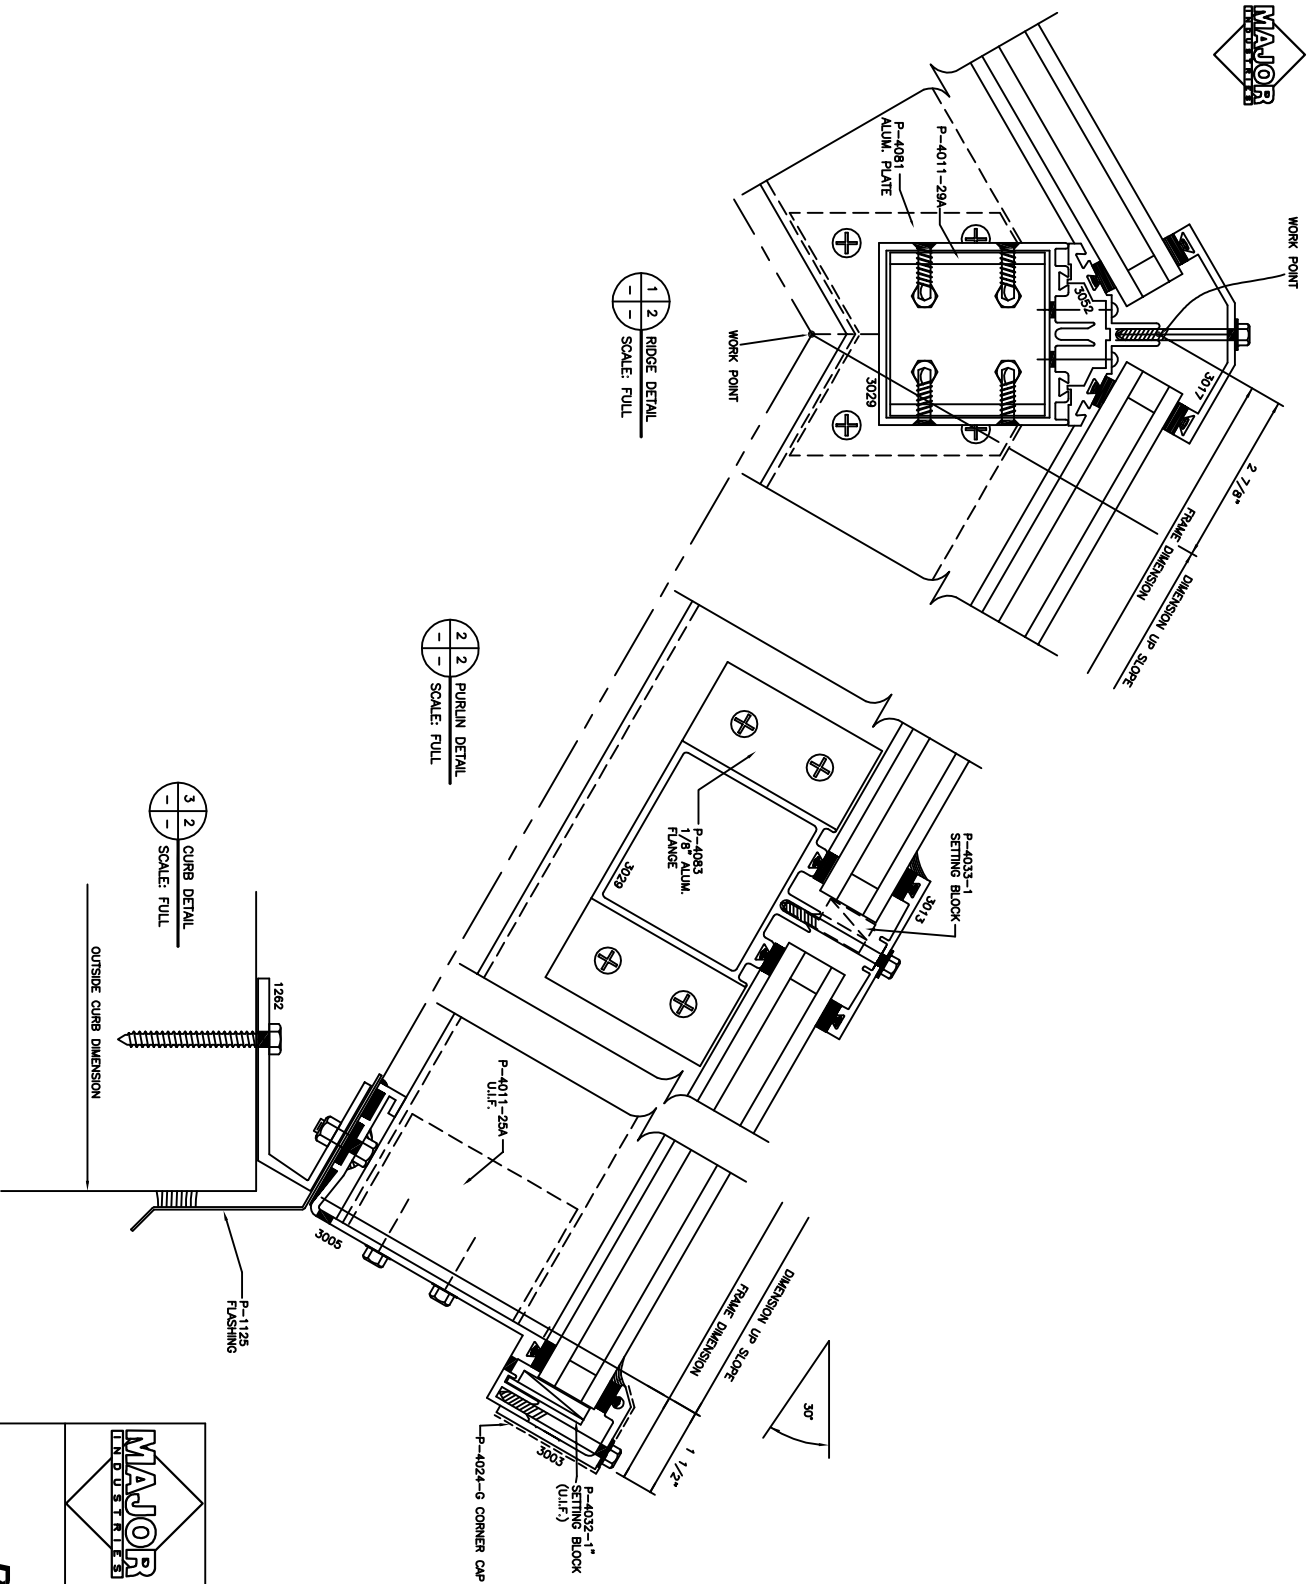


MAJOR INDUSTRIES INC.
 7120 STEWART AVENUE
 WAUSAU, WI 54401
 P.O. BOX 306
 WAUSAU, WI 54402-0306

PHONE (715) 842-4816
 FAX (715) 848-3336


AUBURN®
RIDGE SKYLIGHT

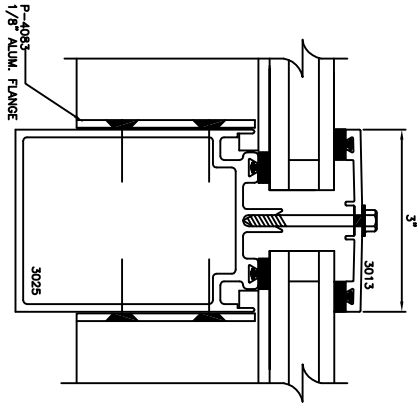


1 3 RAFTER DETAIL
SCALE: FULL

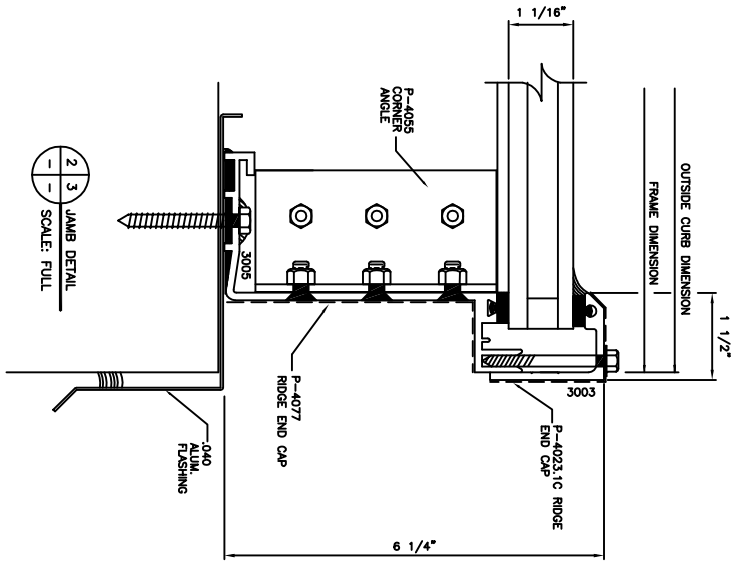

2 3 JAMB DETAIL
SCALE: FULL

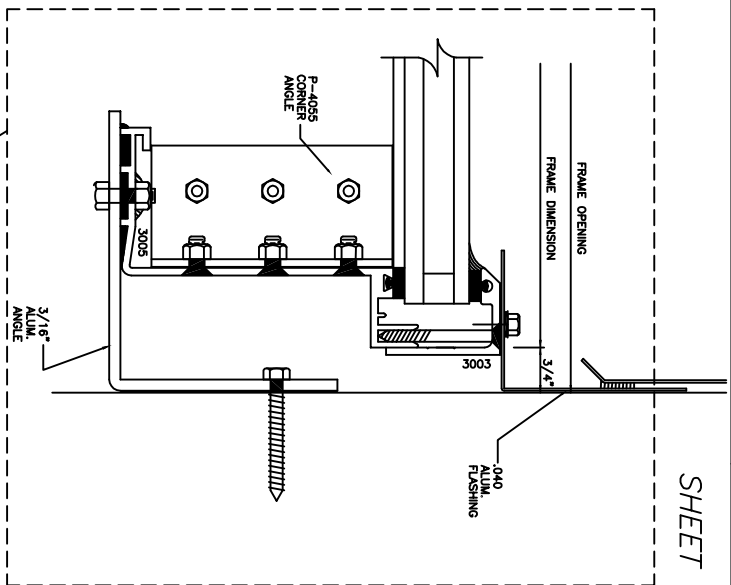

ALTERNATE DETAIL: JAMB AT VERTICAL WALL

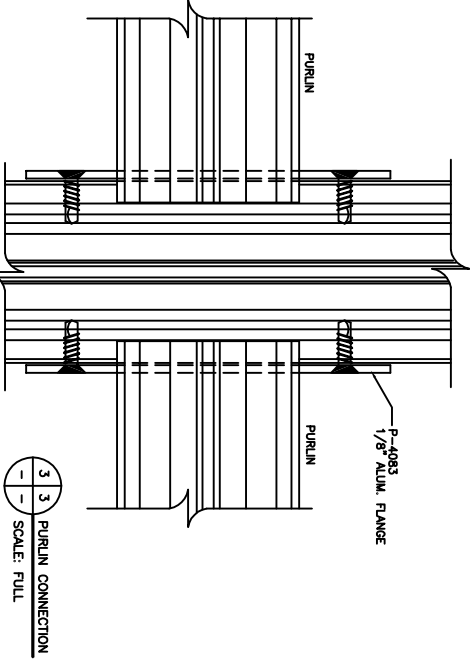

3 3 PURLIN CONNECTION
SCALE: FULL

MAJOR INDUSTRIES INC.
7120 STEWART AVENUE
WAUSAU, WI 54401
P.O. BOX 306
WAUSAU, WI 54402-0306

PHONE (715) 842-4816
FAX (715) 848-3336

AUBURN®
RIDGE SKYLIGHT