


ELEVATION
NOT TO SCALE

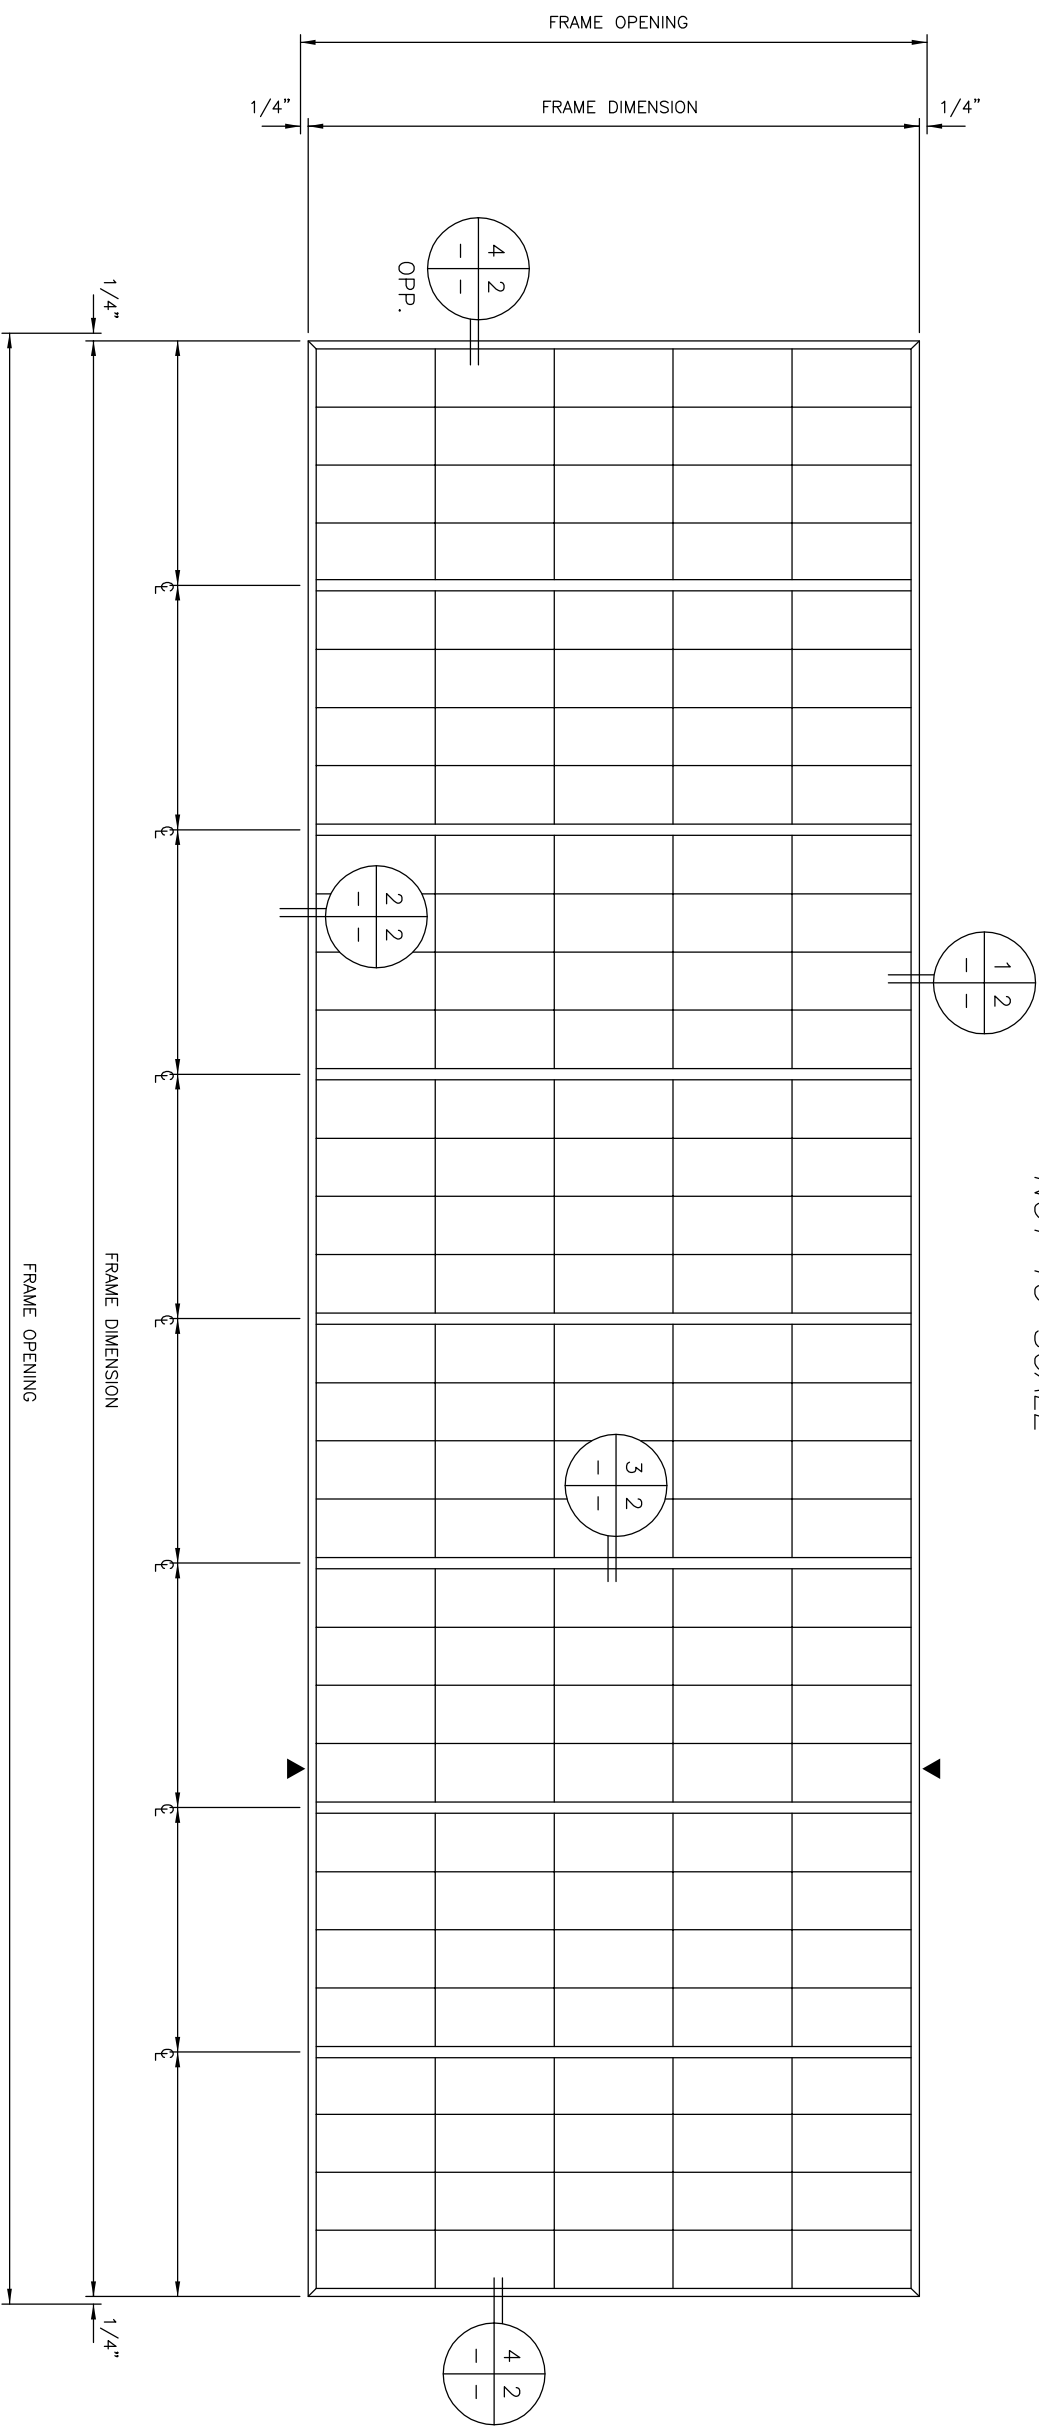

INDICATES 1/4" EXPANSION JOINT (T.P.) (LENGTHS > 24'-0")




MAJOR INDUSTRIES INC.

7120 STEWART AVENUE
WAUSAU, WI 54401
P.O. BOX 306
WAUSAU, WI 54402-0306

PHONE (715) 842-4616
FAX (715) 848-3336



LIGHT BASIC[®]
WALL SYSTEM

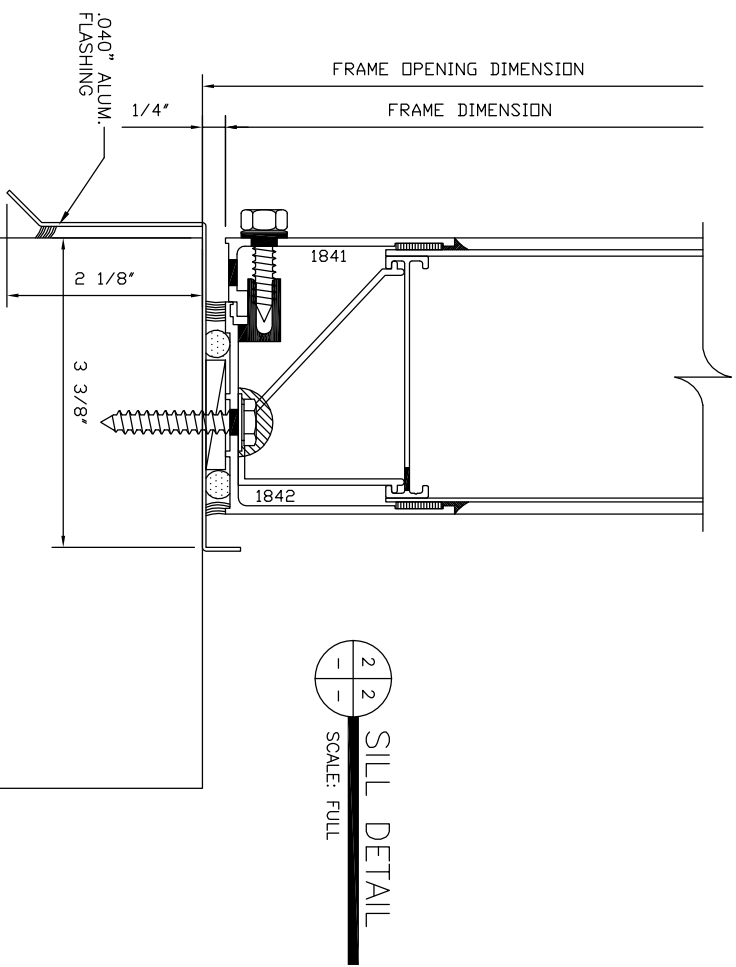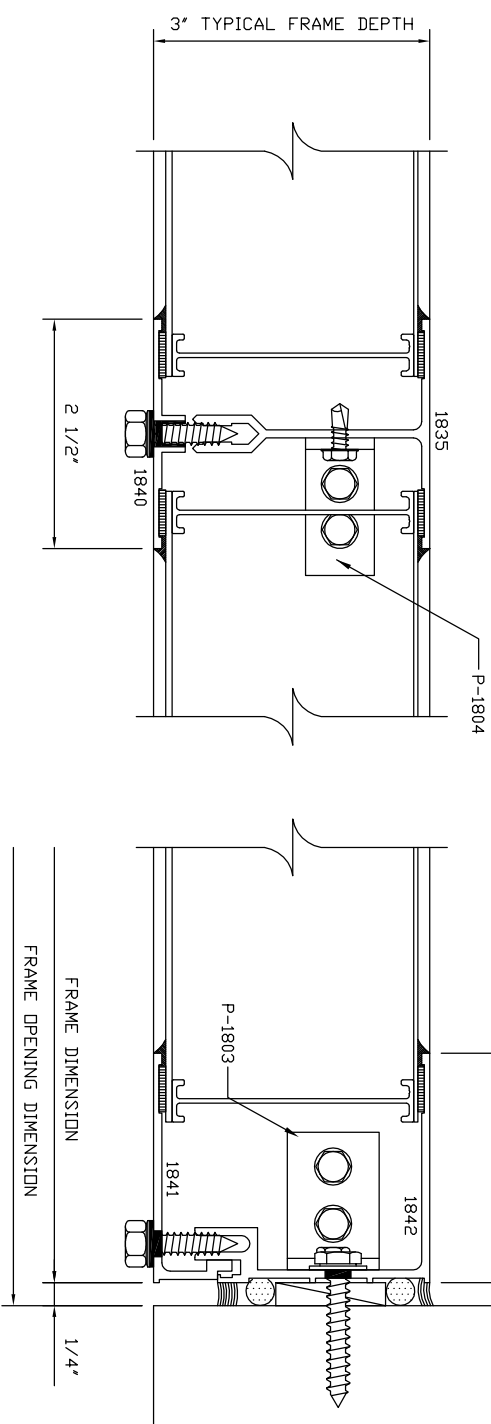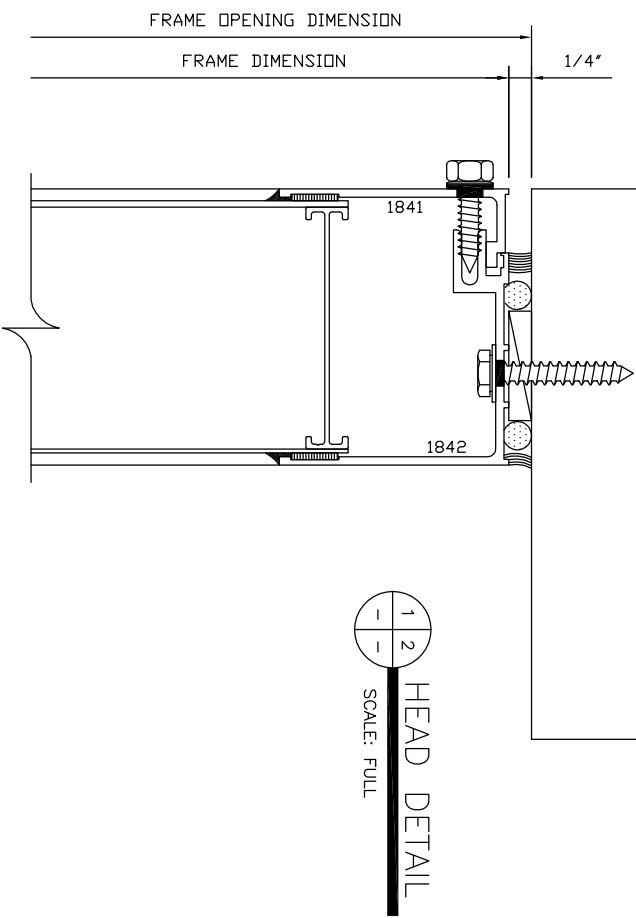

MAJOR INDUSTRIES INC.

7120 STEWART AVENUE
WAUSAU, WI 54401
P.O. BOX 306
WAUSAU, WI 54402-0306

PHONE (715) 842-4616
FAX (715) 848-3336

LIGHT BASIC[®]
WALL SYSTEM